



Kood	EG	Leht
Joonis		Mootkava 1:50
Materjal		Kuup. 26.06.2015
Joonestas		File Mollenhauer.E.dwg

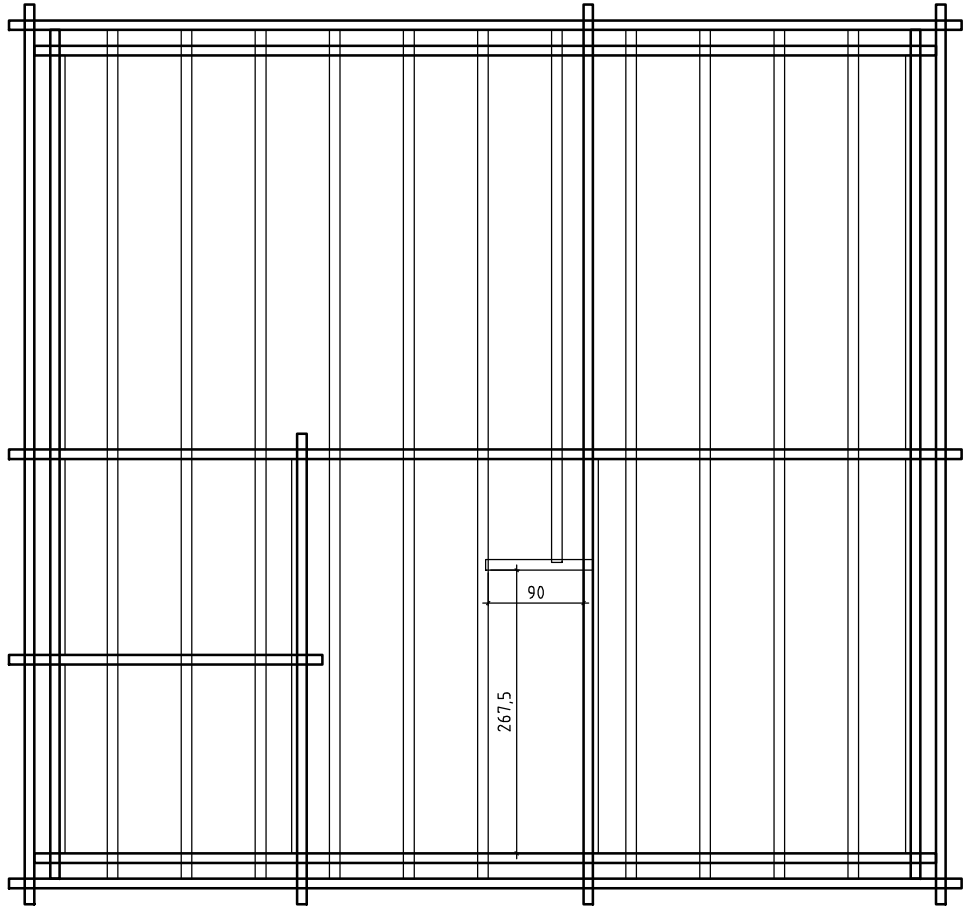

Kood	DECKEBALKEN	Leht	
Joonis		Mootkava	1:50
Materjal		Kuup.	26.06.2015
Joonestas		File	Mollenhauer.E.dwg

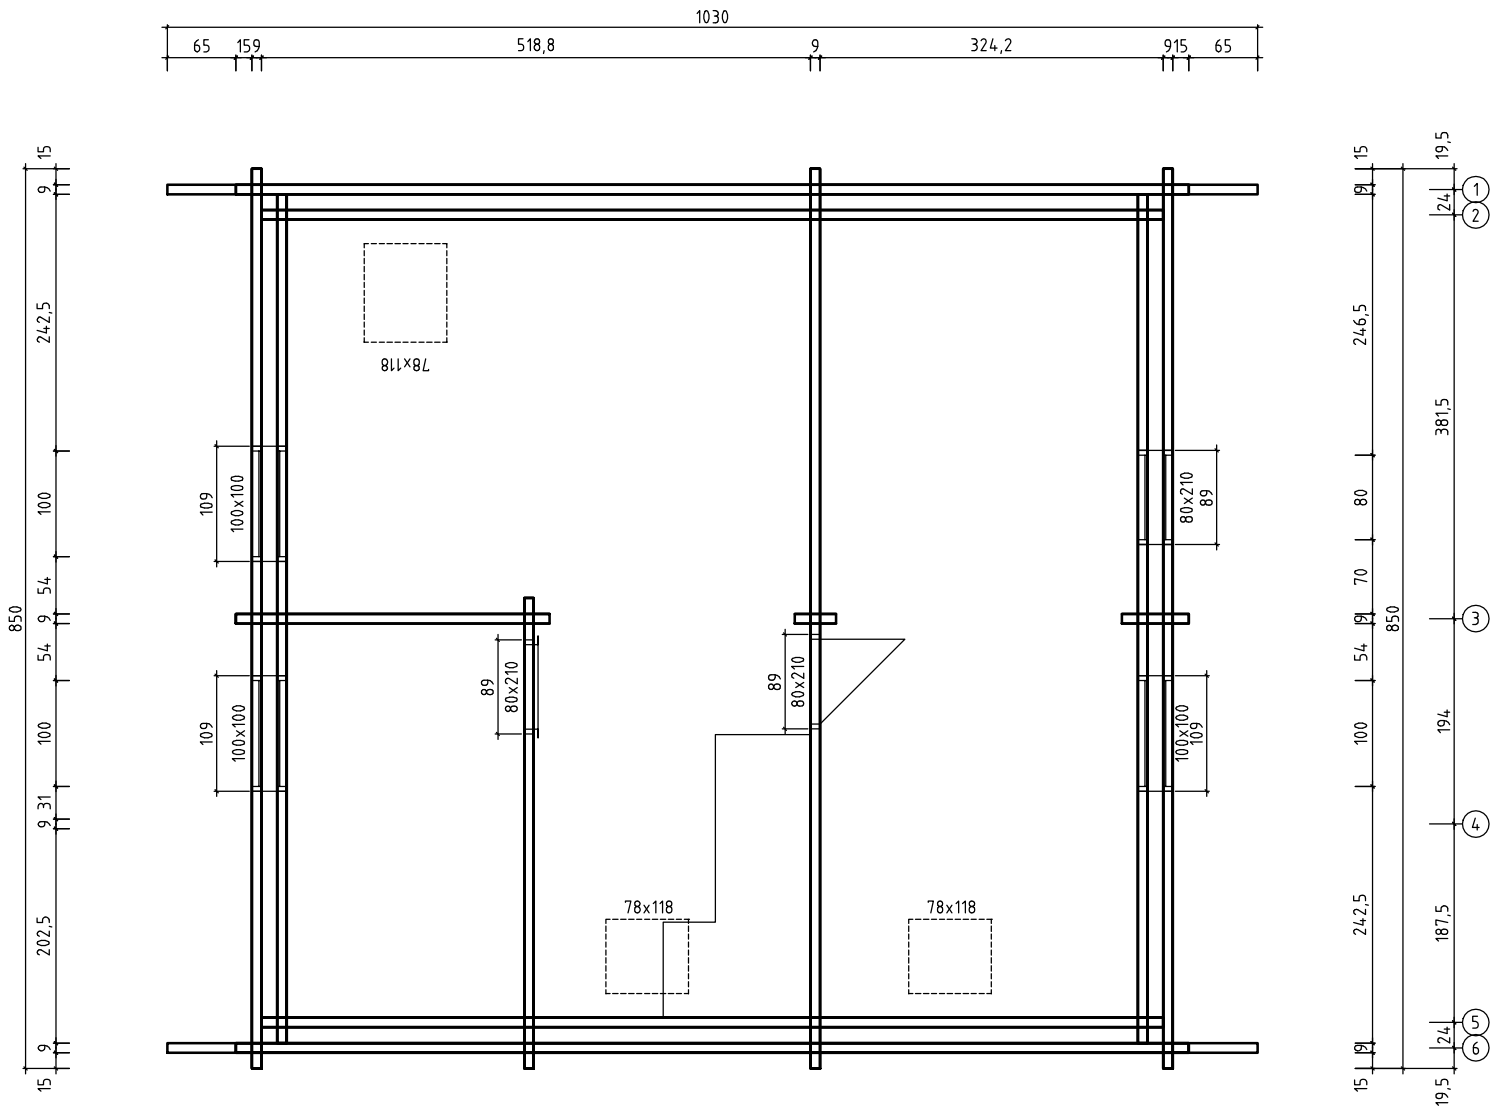

65 159 518,8 9 324,2 915 65

15 9 202,5 9 31 100 54 9 54 100 242,5 9 15

65 159 248,2 9 261,6 9 324,2 915 65

84,5 24 233,2 270,6 309,2 24 84,5






(A) (B) (C) (D) (E) (F)

15 9 242,5 9 19,5 24 194 187,5 100 54 70 80 246,5 9 15


19,5 24 194 187,5 100 54 70 80 246,5 9 15

(1) (2) (3) (4) (5) (6)


Kood	DG	Leht
Joonis		Mootkava 1:50
Materjal		Kuup. 26.06.2015
Joonestas	File Mollenhauer.E.dwg	

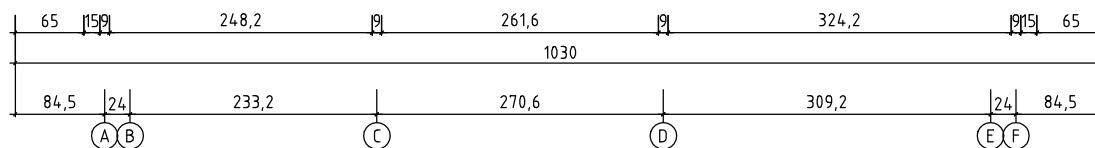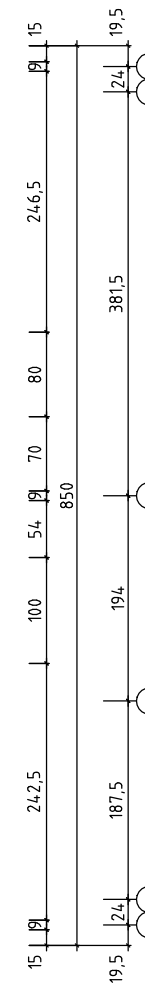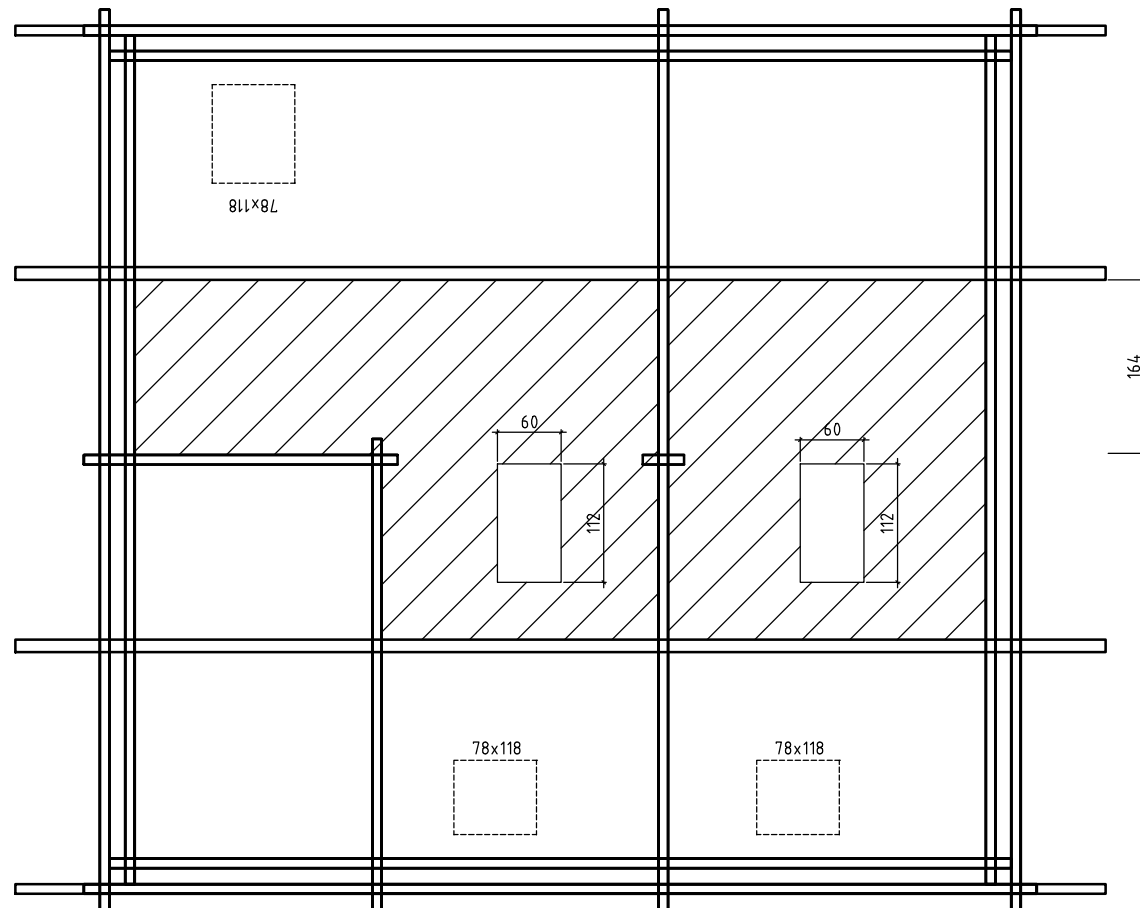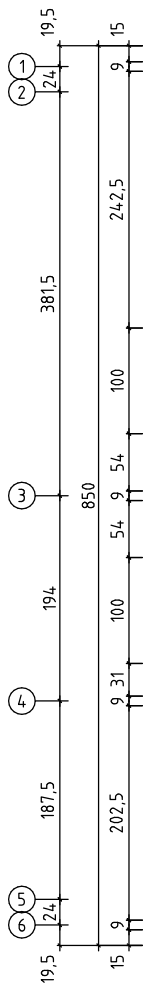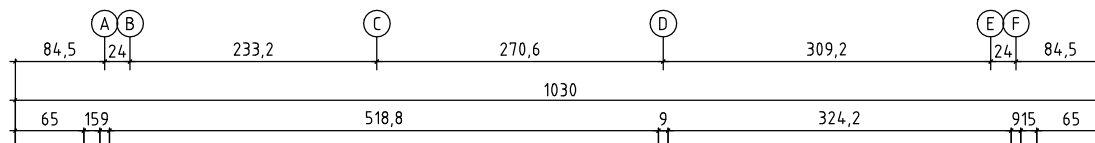

Kood	DG	Leht
Joonis		Mootkava 1:50
Materjal		Kuup. 26.06.2015
Joonestas		File Mollenhauer.E.dwg

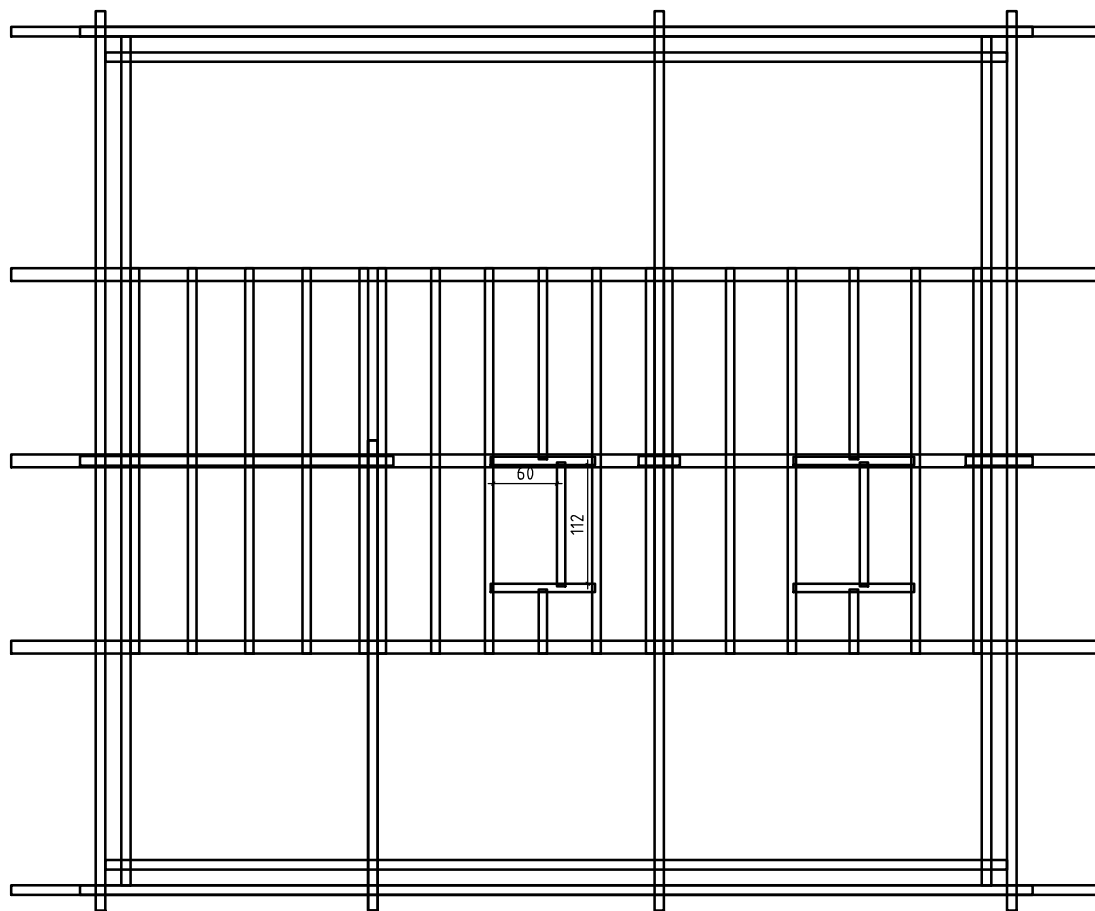

Kood	DG	Leht	
Joonis		Mootkava	1:50
Materjal		Kuup.	26.06.2015
Joonestas		File	Mollenhauer.E.dwg

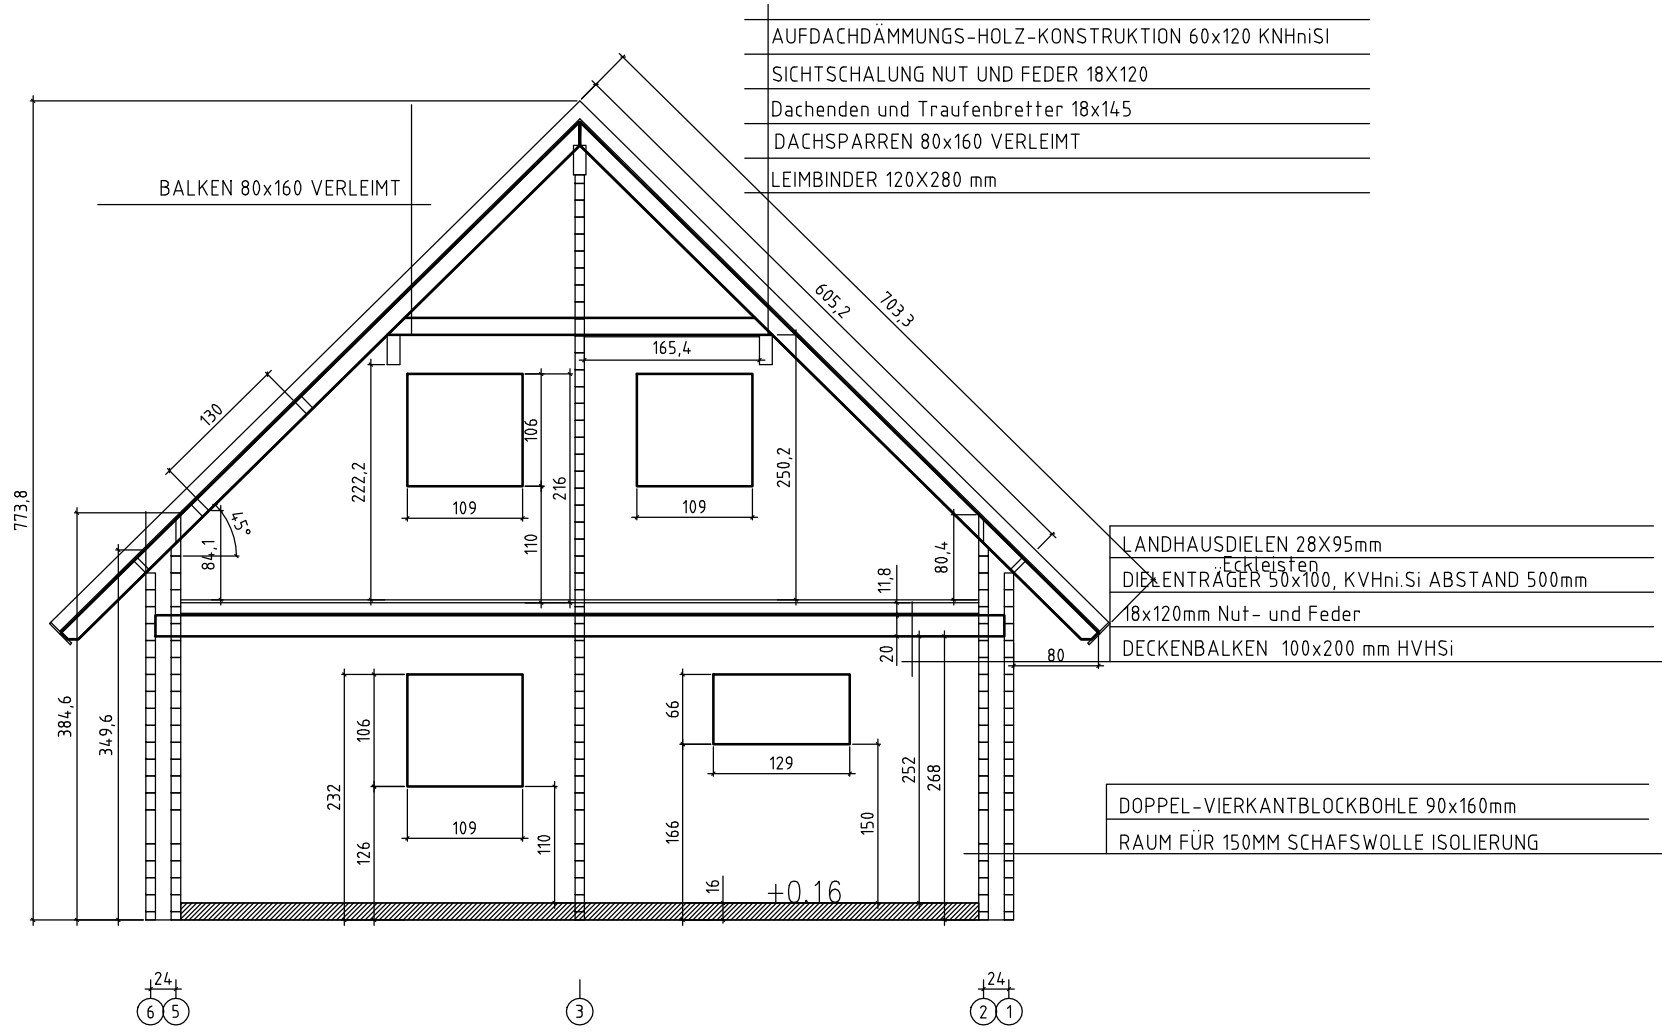


AUFDACHDÄMMUNGS-HOLZ-KONSTRUKTION 60x120 KNHniSI
SICHTSCHALUNG NUT UND FEDER 18X120
Dachenden und Traufenbretter 18x145
DACHSPARREN 80x160 VERLEIMT
LEIMBINDER 120X280 mm

LANDHAUSDIELEN 28X95mm
Eckleisten
DIELENTÄGER 50x100, KVHni.Si ABSTAND 500mm
18x120mm Nut- und Feder
DECKENBALKEN 100x200 mm HVHsi

DOPPEL-VIERKANTBLOCKBOHLE 90x160mm
RAUM FÜR 150MM SCHAFSWOLLE ISOLIERUNG

Kood	SNITT	Leht
Joonis		Mootkava 1:50
Materjal		Kuup. 26.06.2015
Joonestas	File	Mollenhauer.E.dwg

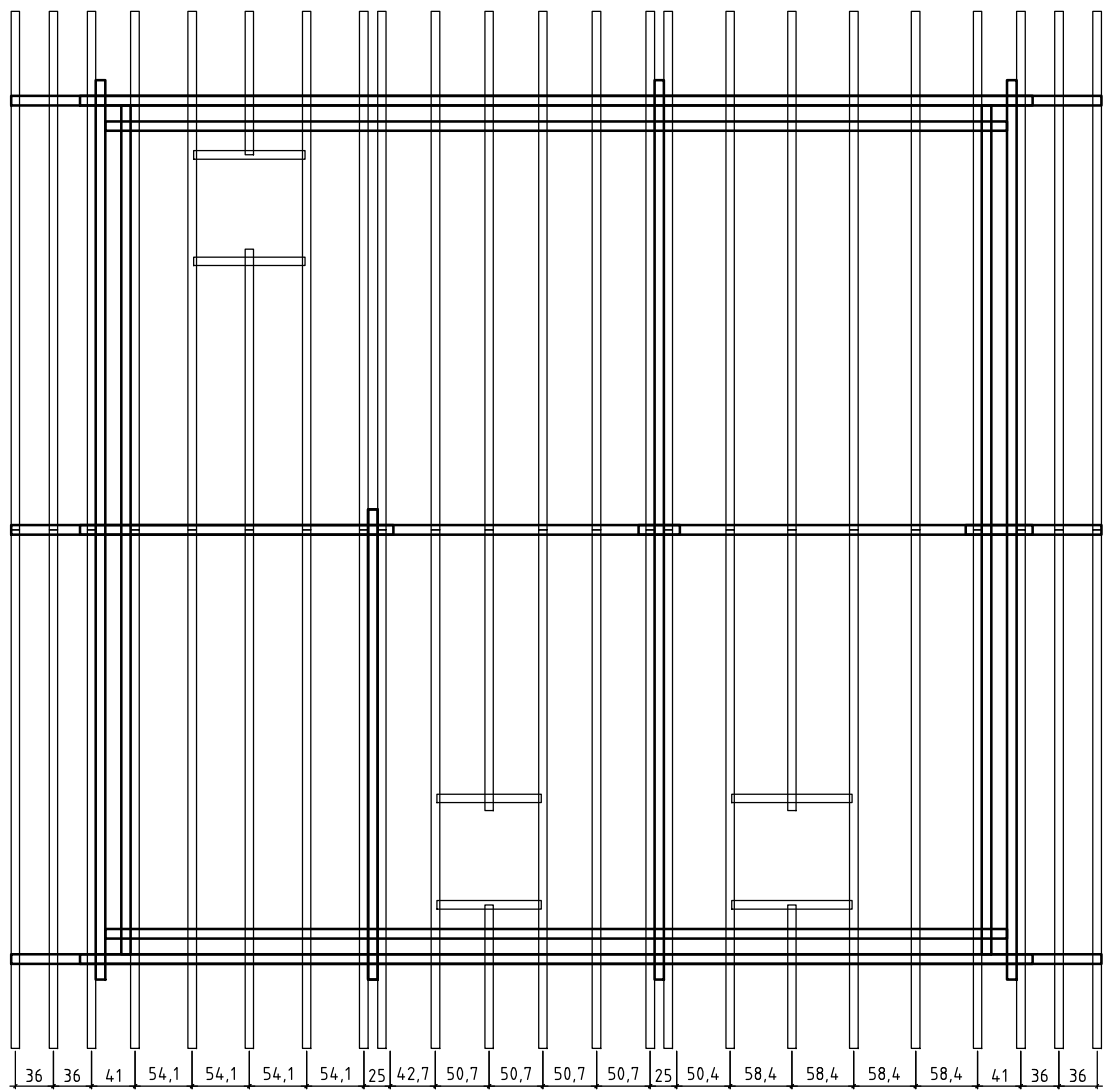

36 36 41 54,1 54,1 54,1 54,1 25 42,7 50,7 50,7 50,7 50,7 25 50,4 58,4 58,4 58,4 58,4 41 36 36

Kood	SPARREN	Leht
Joonis		Mootkava 1:50
Materjal		Kuup. 26.06.2015
Joonestaj	File	Mollenhauer.E.dwg

